



ELEVATIONS


COMMON CONFIGURATIONS:

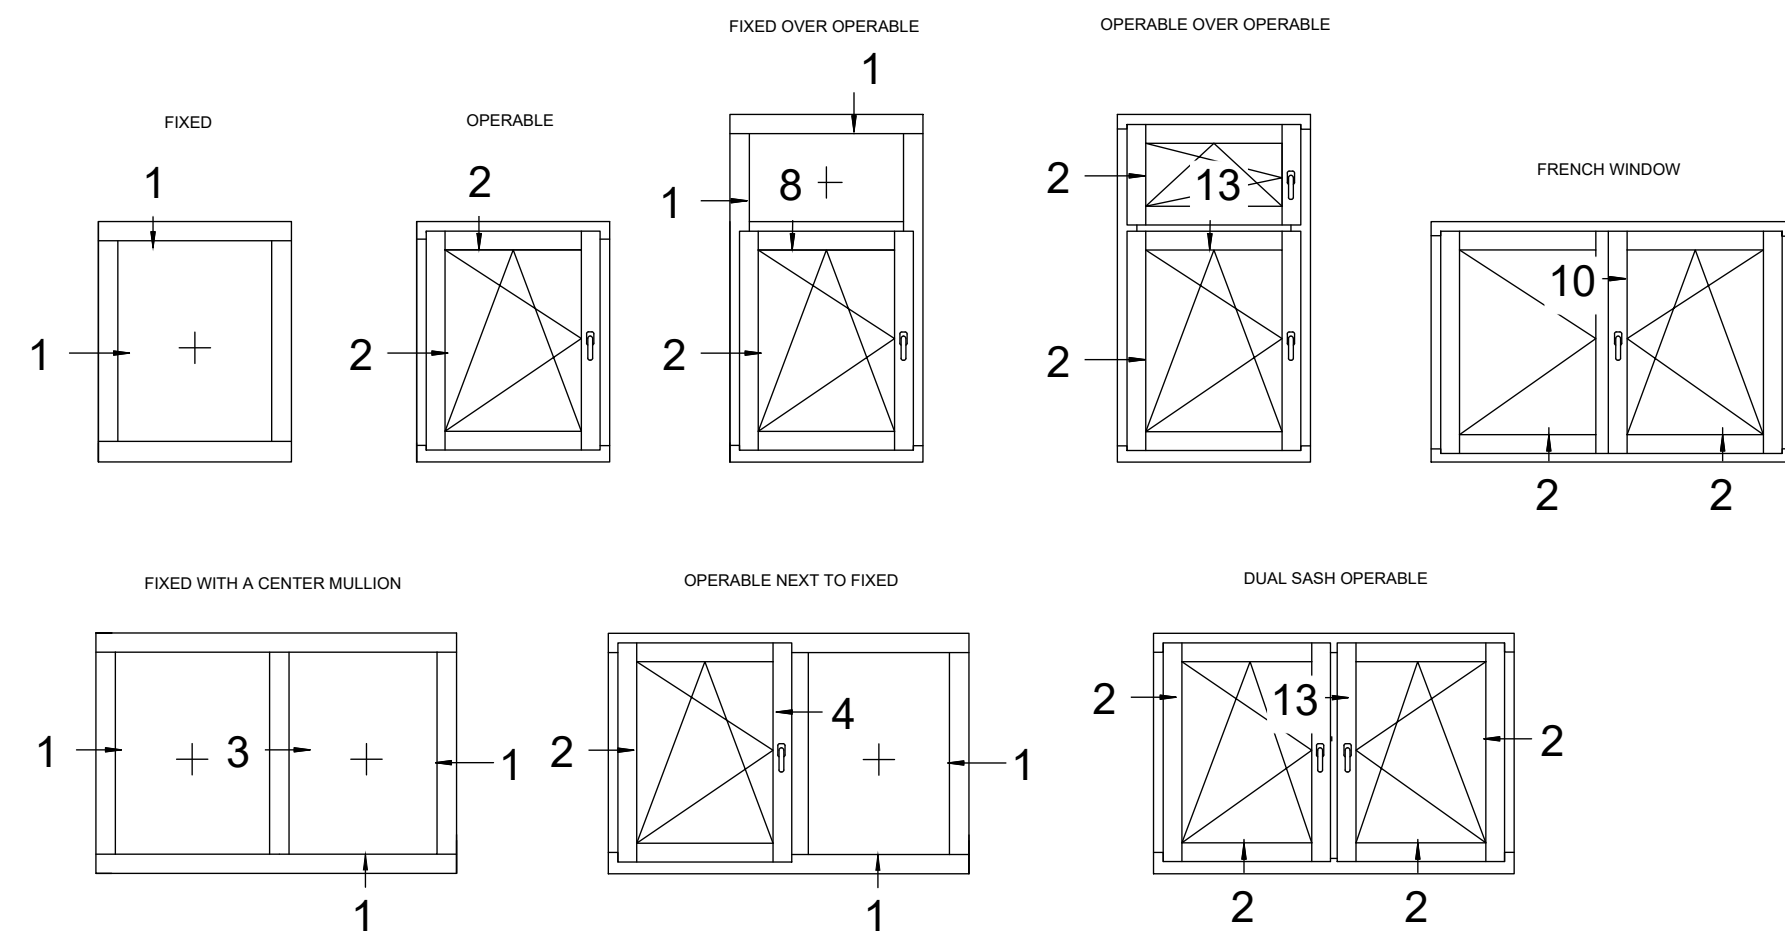

SWING AND DIVIDER OPTIONS:

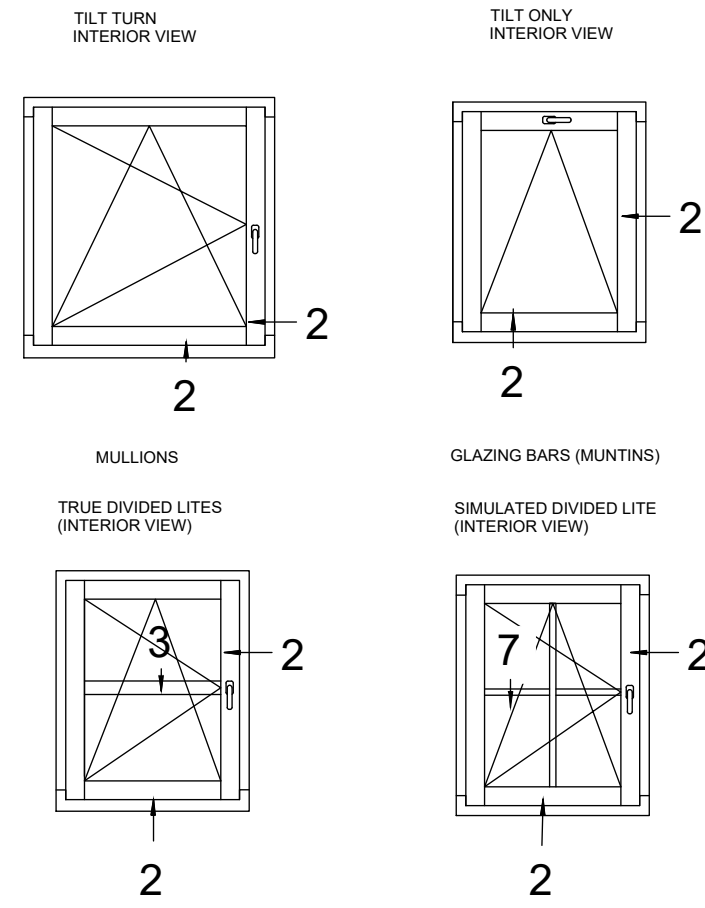


SIZING:

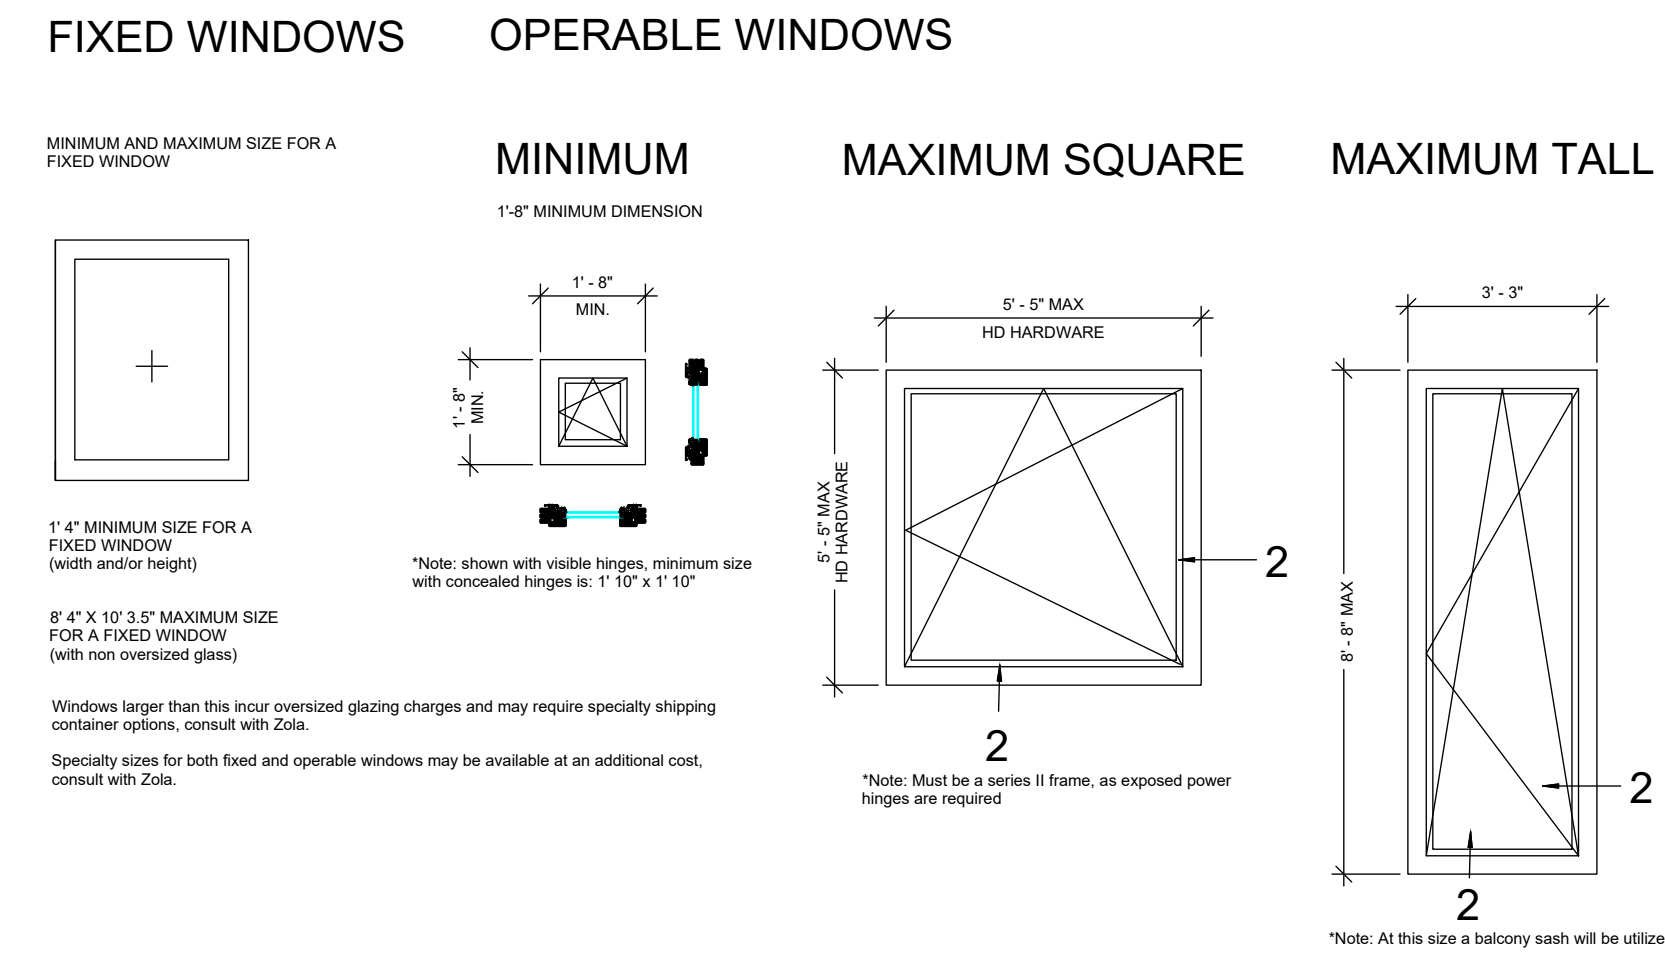


A ELEVATIONS - ZOLA CLASSIC CLAD SERIES II
NOT TO SCALE


DETAILS

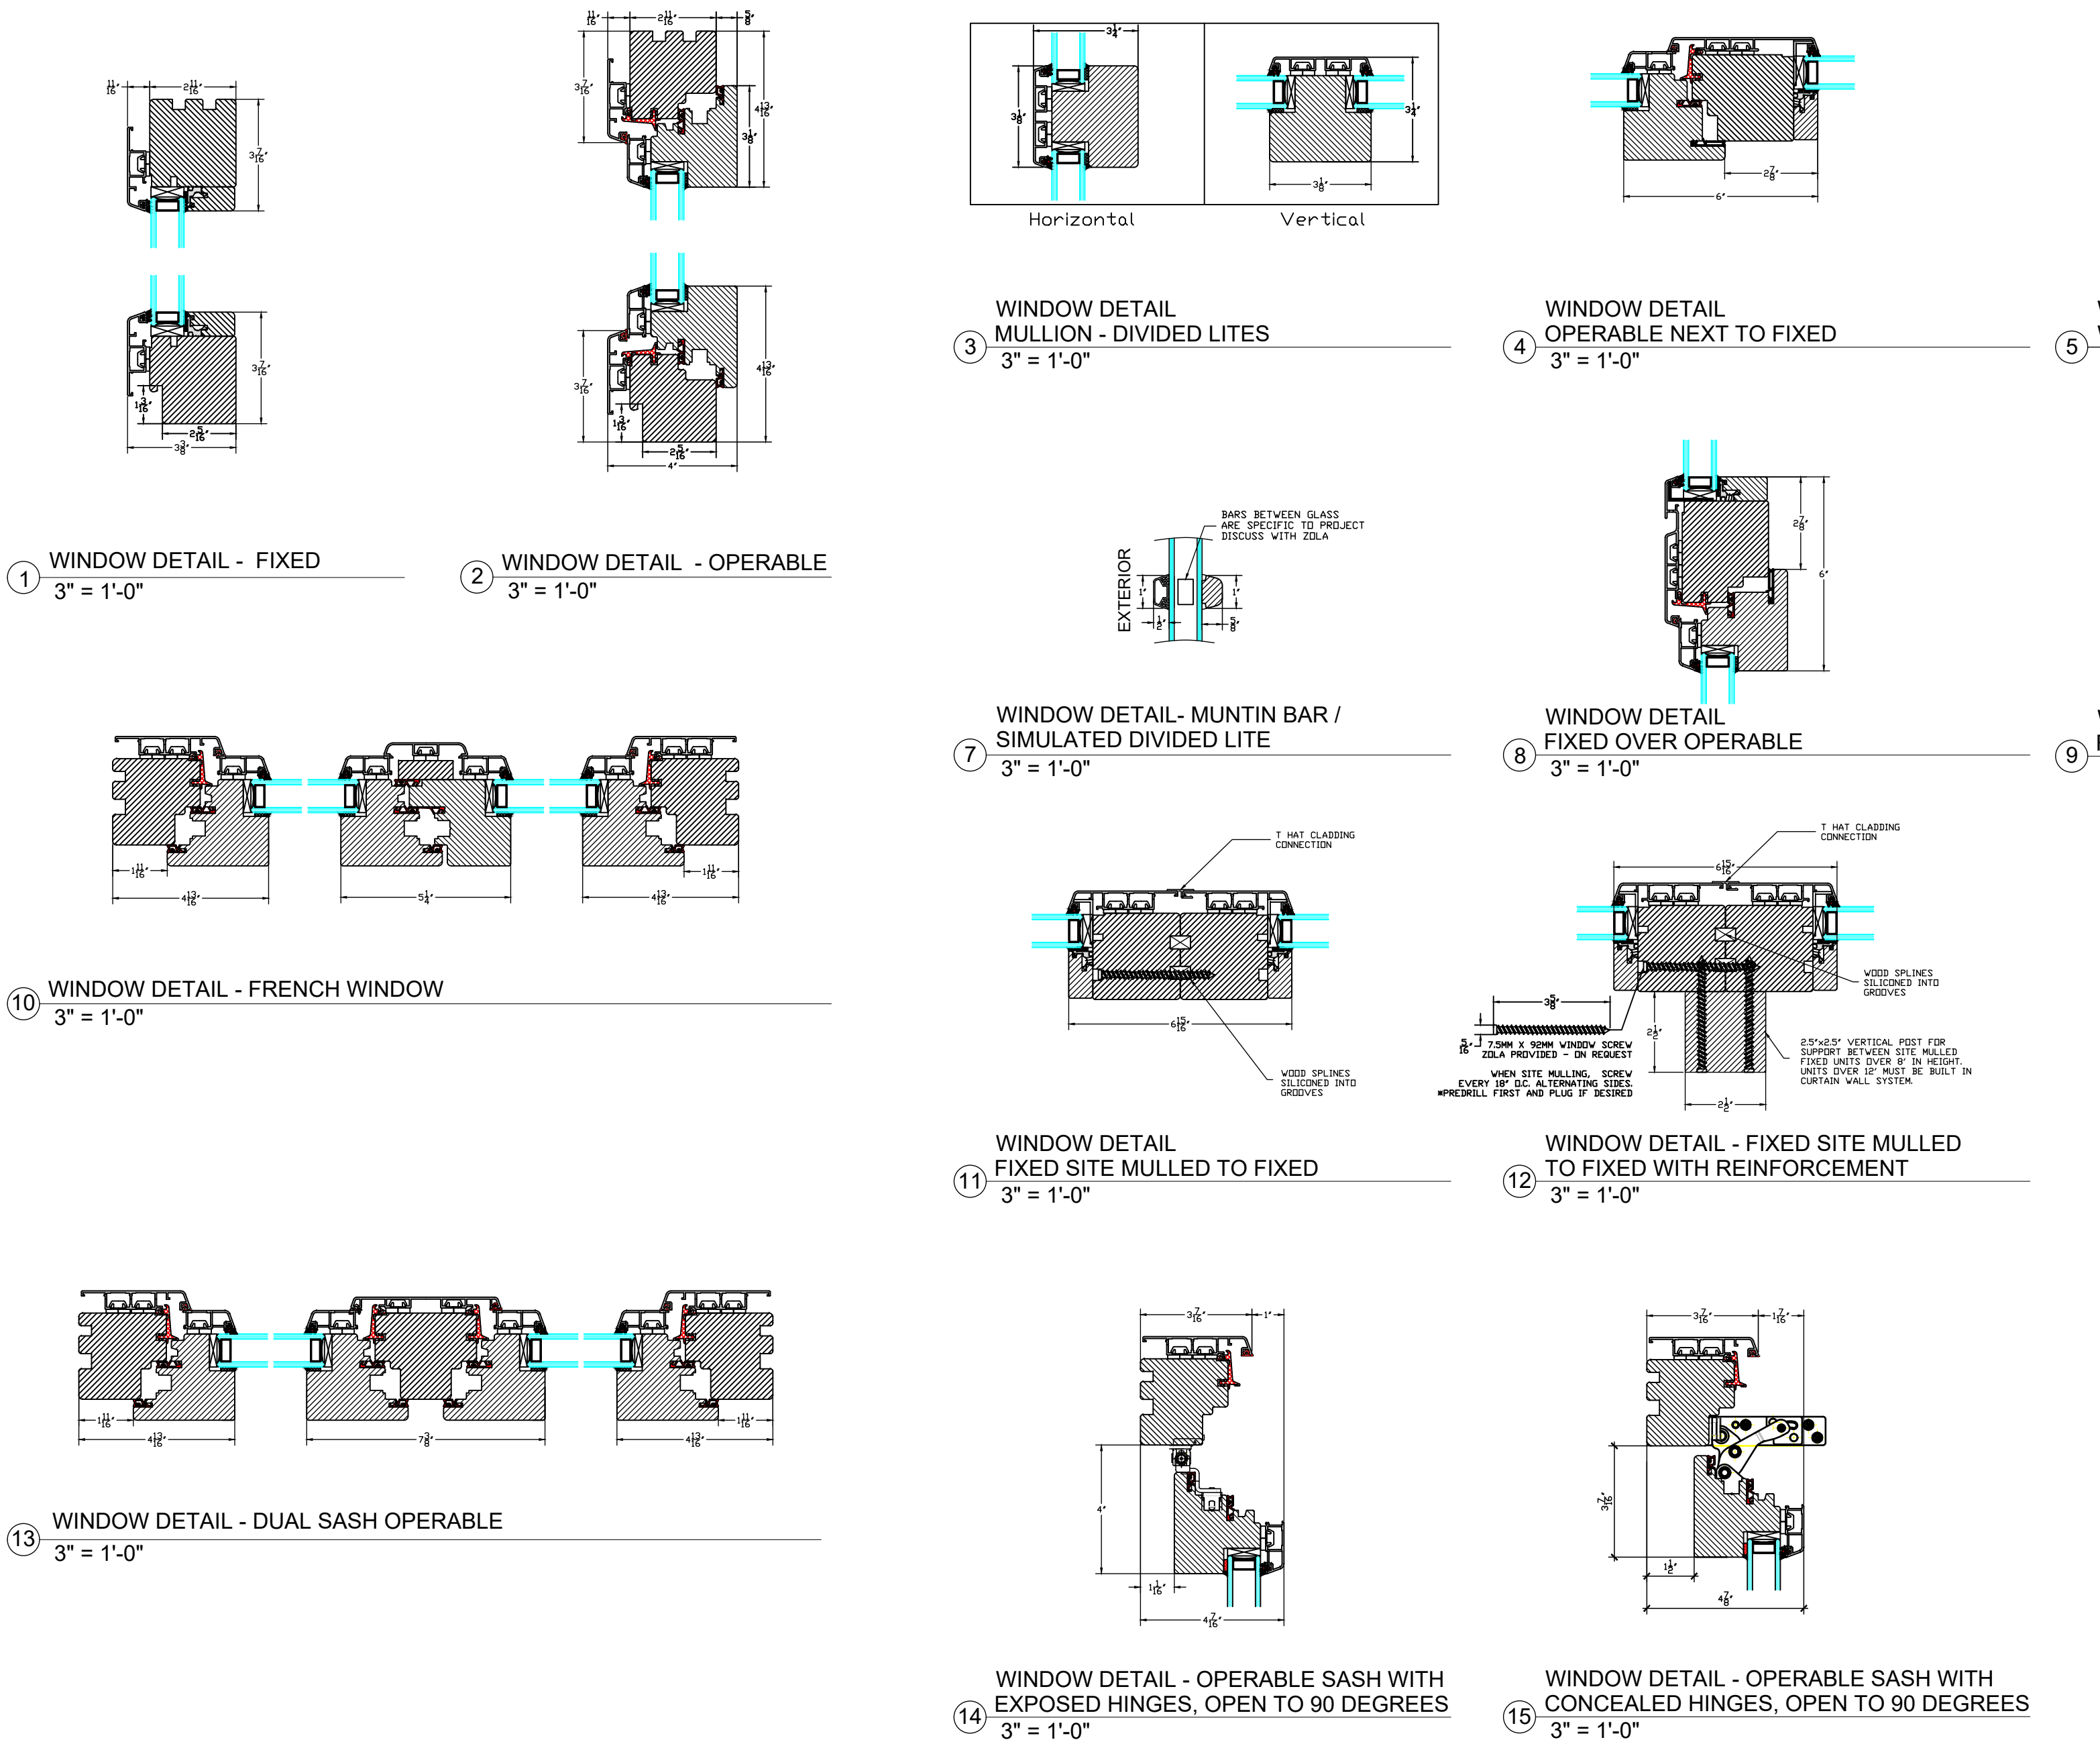

EGRESS DIMENSIONS

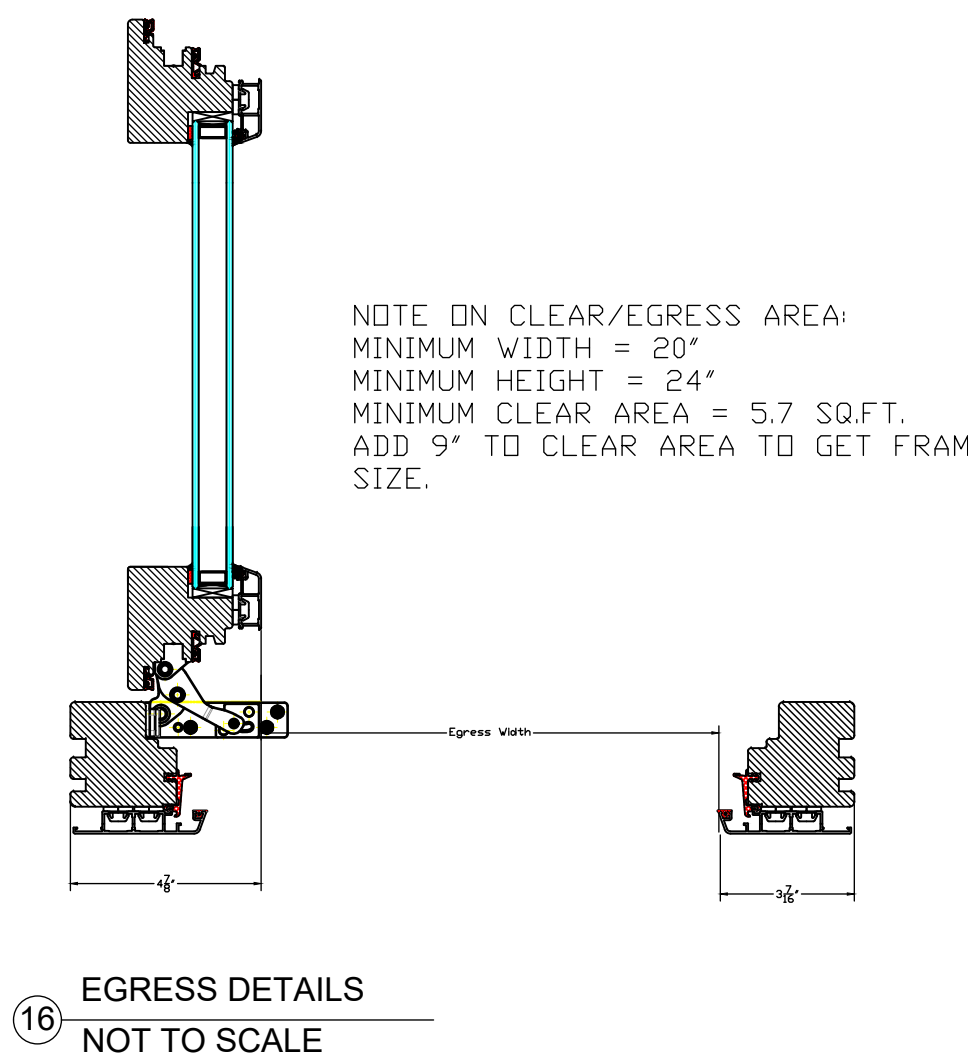

OPTIONS

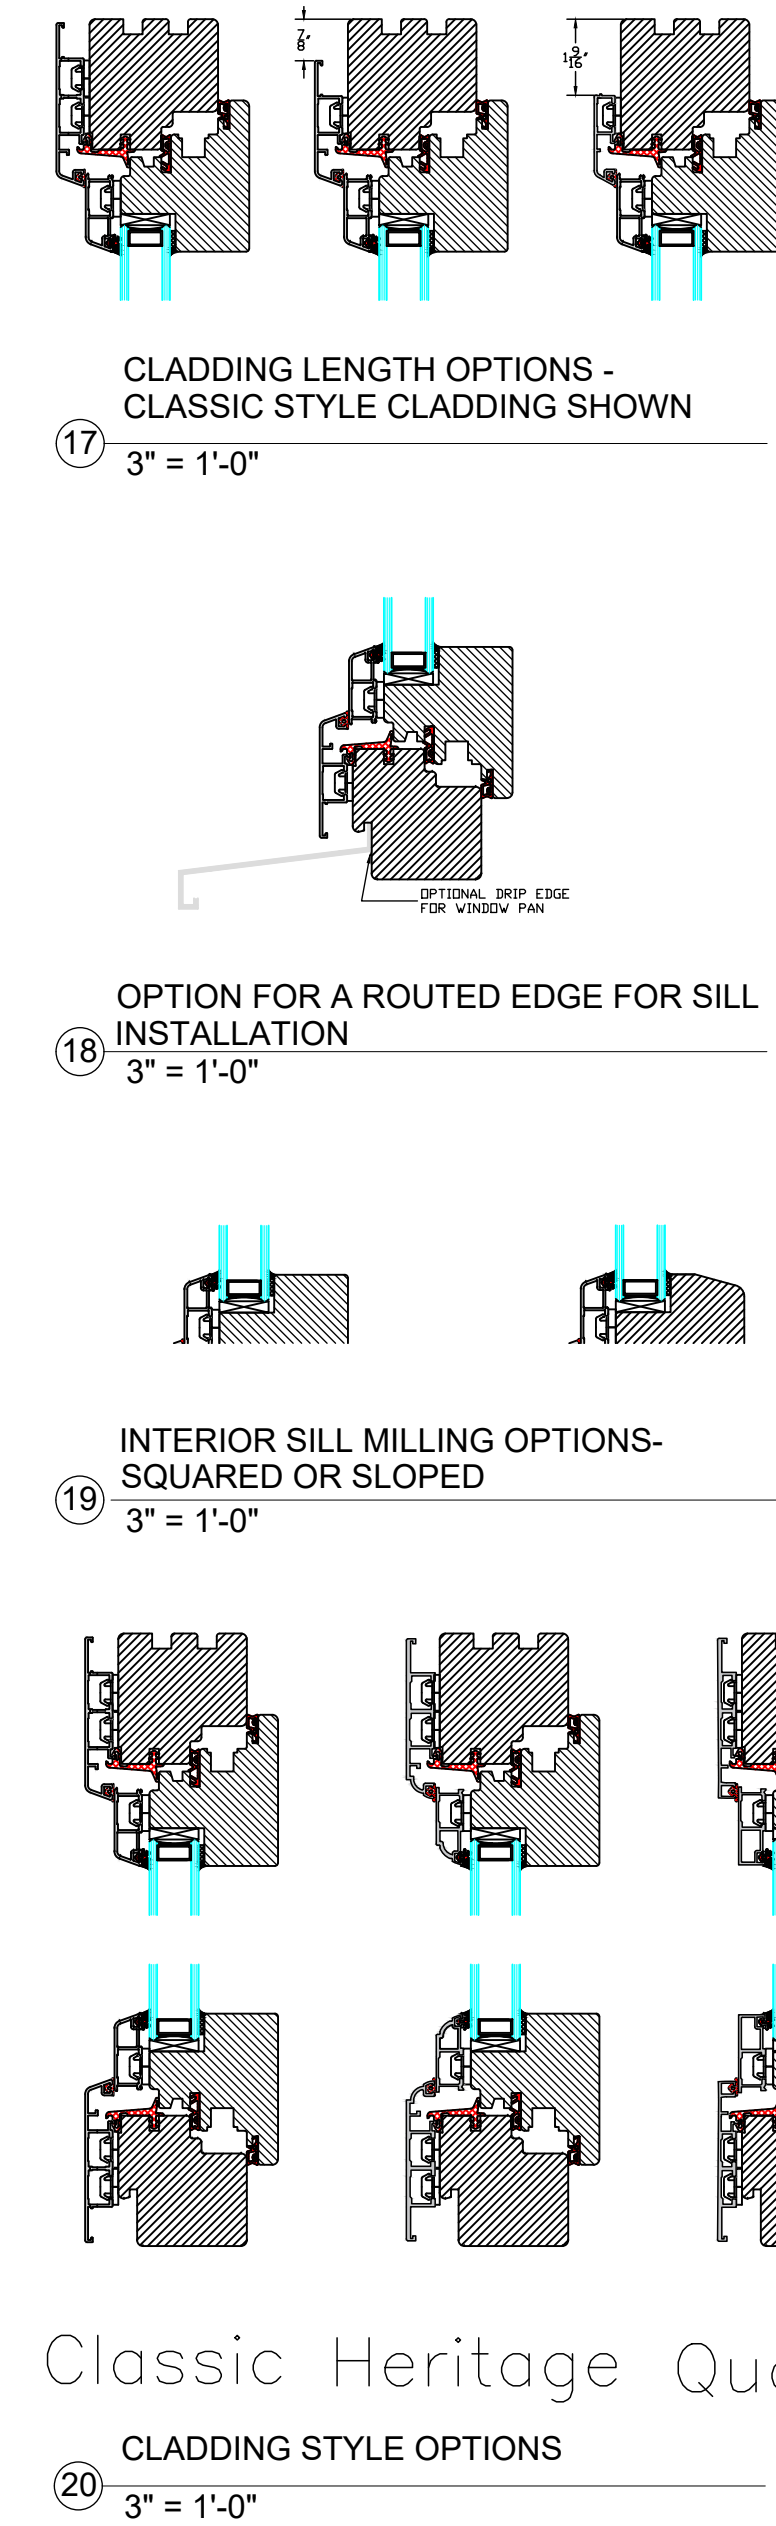

NOTE: DETAILS PROVIDED FOR EXPLANATION ONLY. ARCHITECT AND ENGINEER OF RECORD TO DEVELOP PROJECT SPECIFIC DETAILS. ZOLA RESERVES RIGHTS TO MAKE TECHNICAL CHANGES AND UPDATES WHICH MAY NOT BE REFLECTED IN DRAWINGS

No.	Description	Date

CLASSIC CLAD II WINDOW DETAILS FIXED AND TILT & TURN

Project number
Date July 2024
Drawn by
Checked by

A101

Scale As indicated