



ELEVATIONS

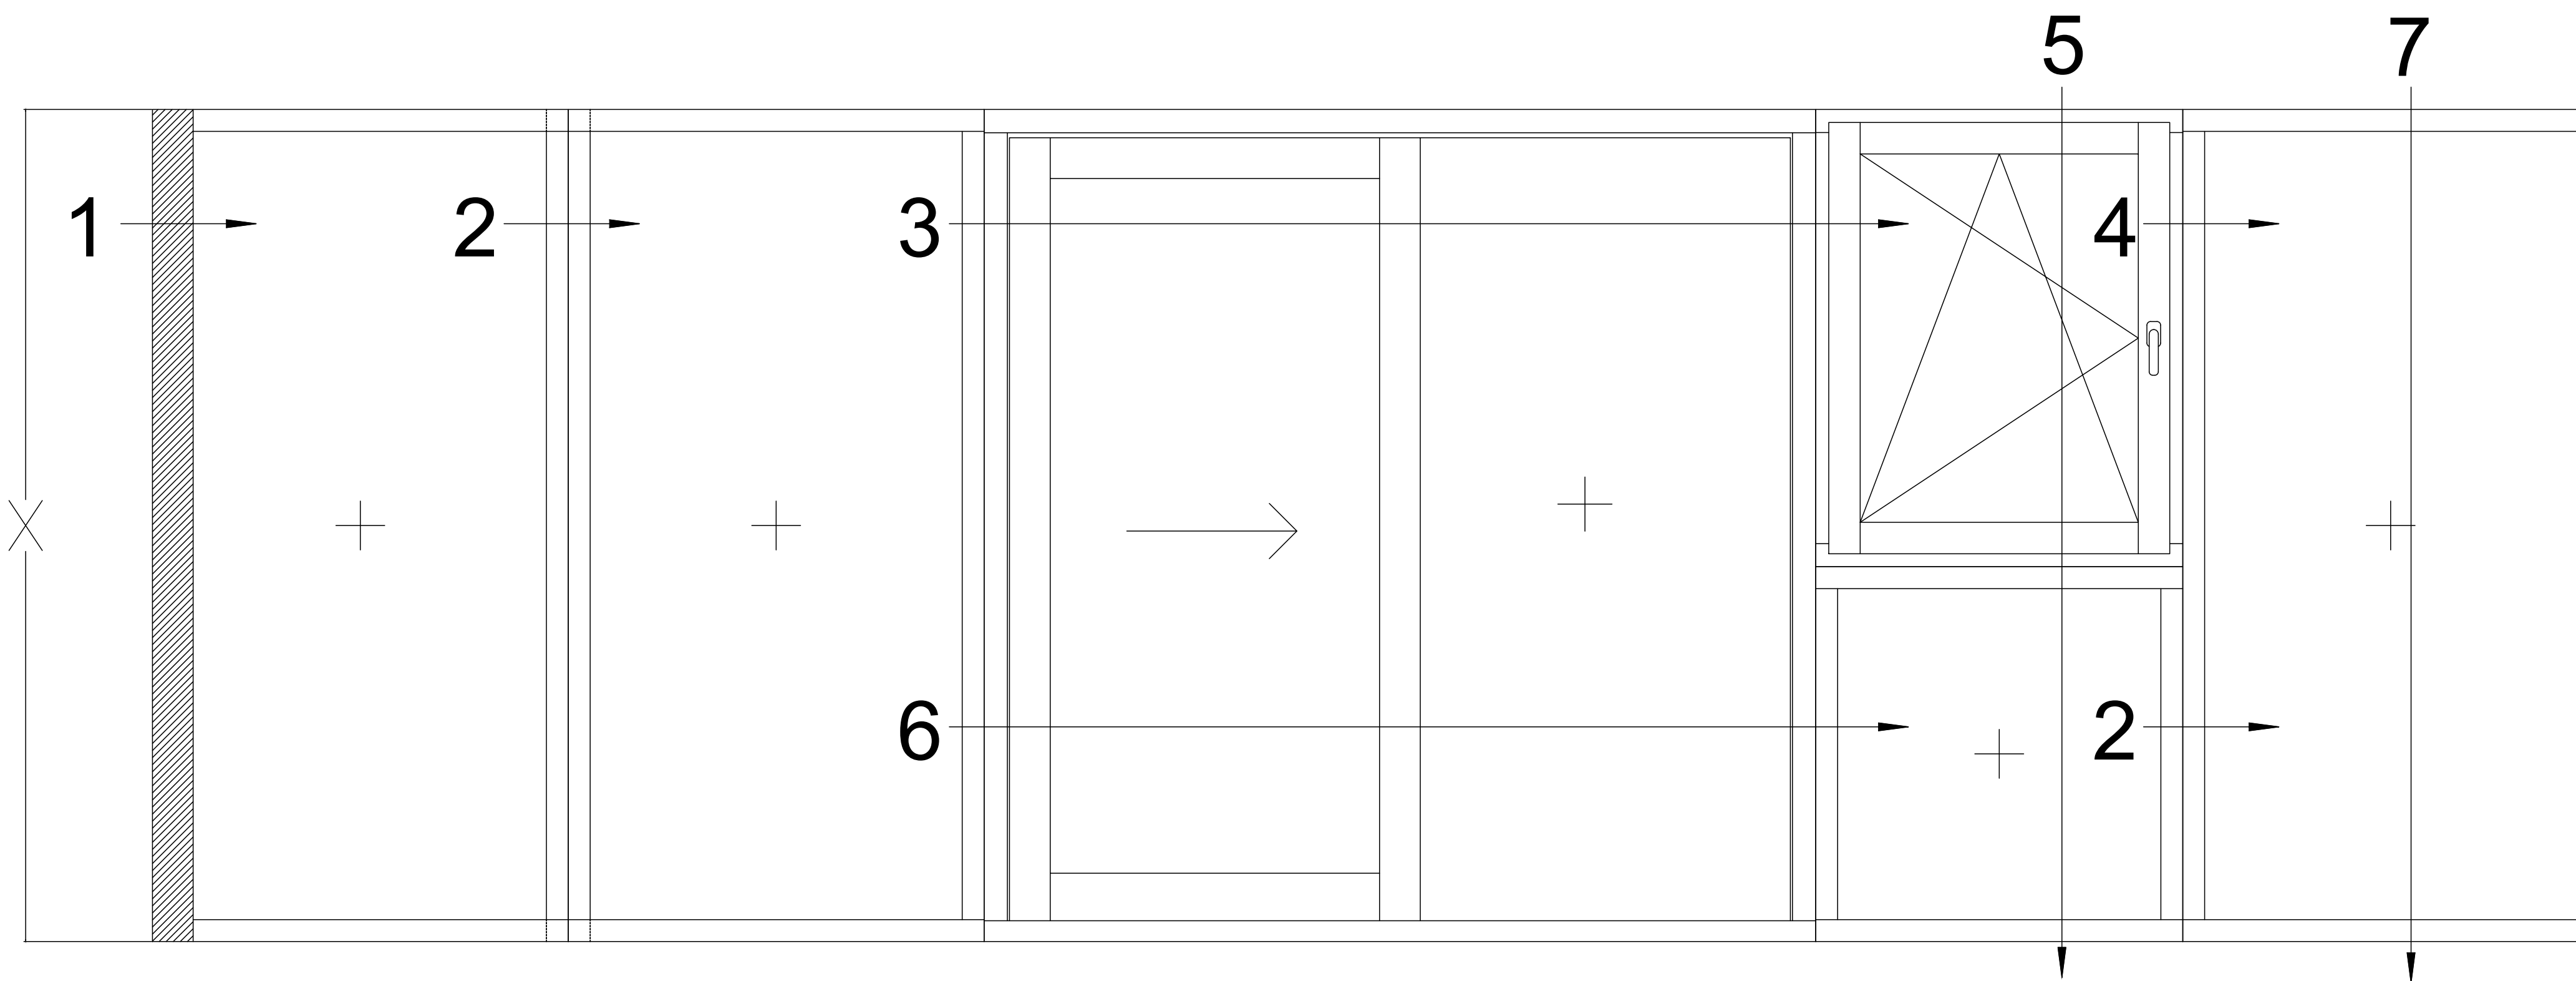


Ⓐ ELEVATION - ZOLA FORA
1" = 1'-0"

PLANS

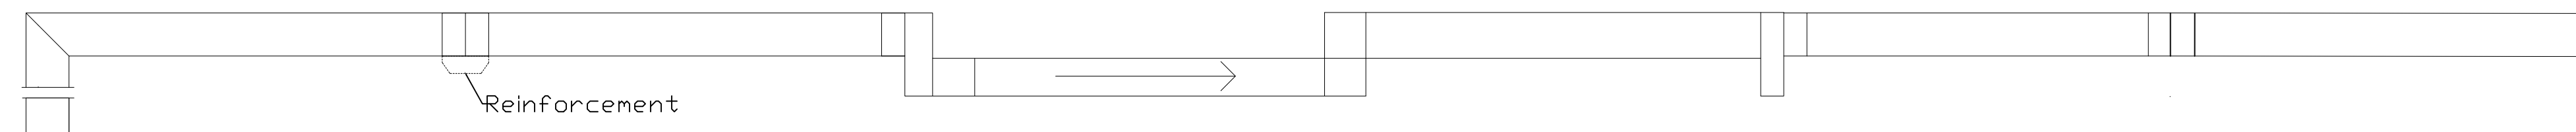

Ⓑ PLAN - ZOLA FORA
1" = 1'-0"

DETAILS

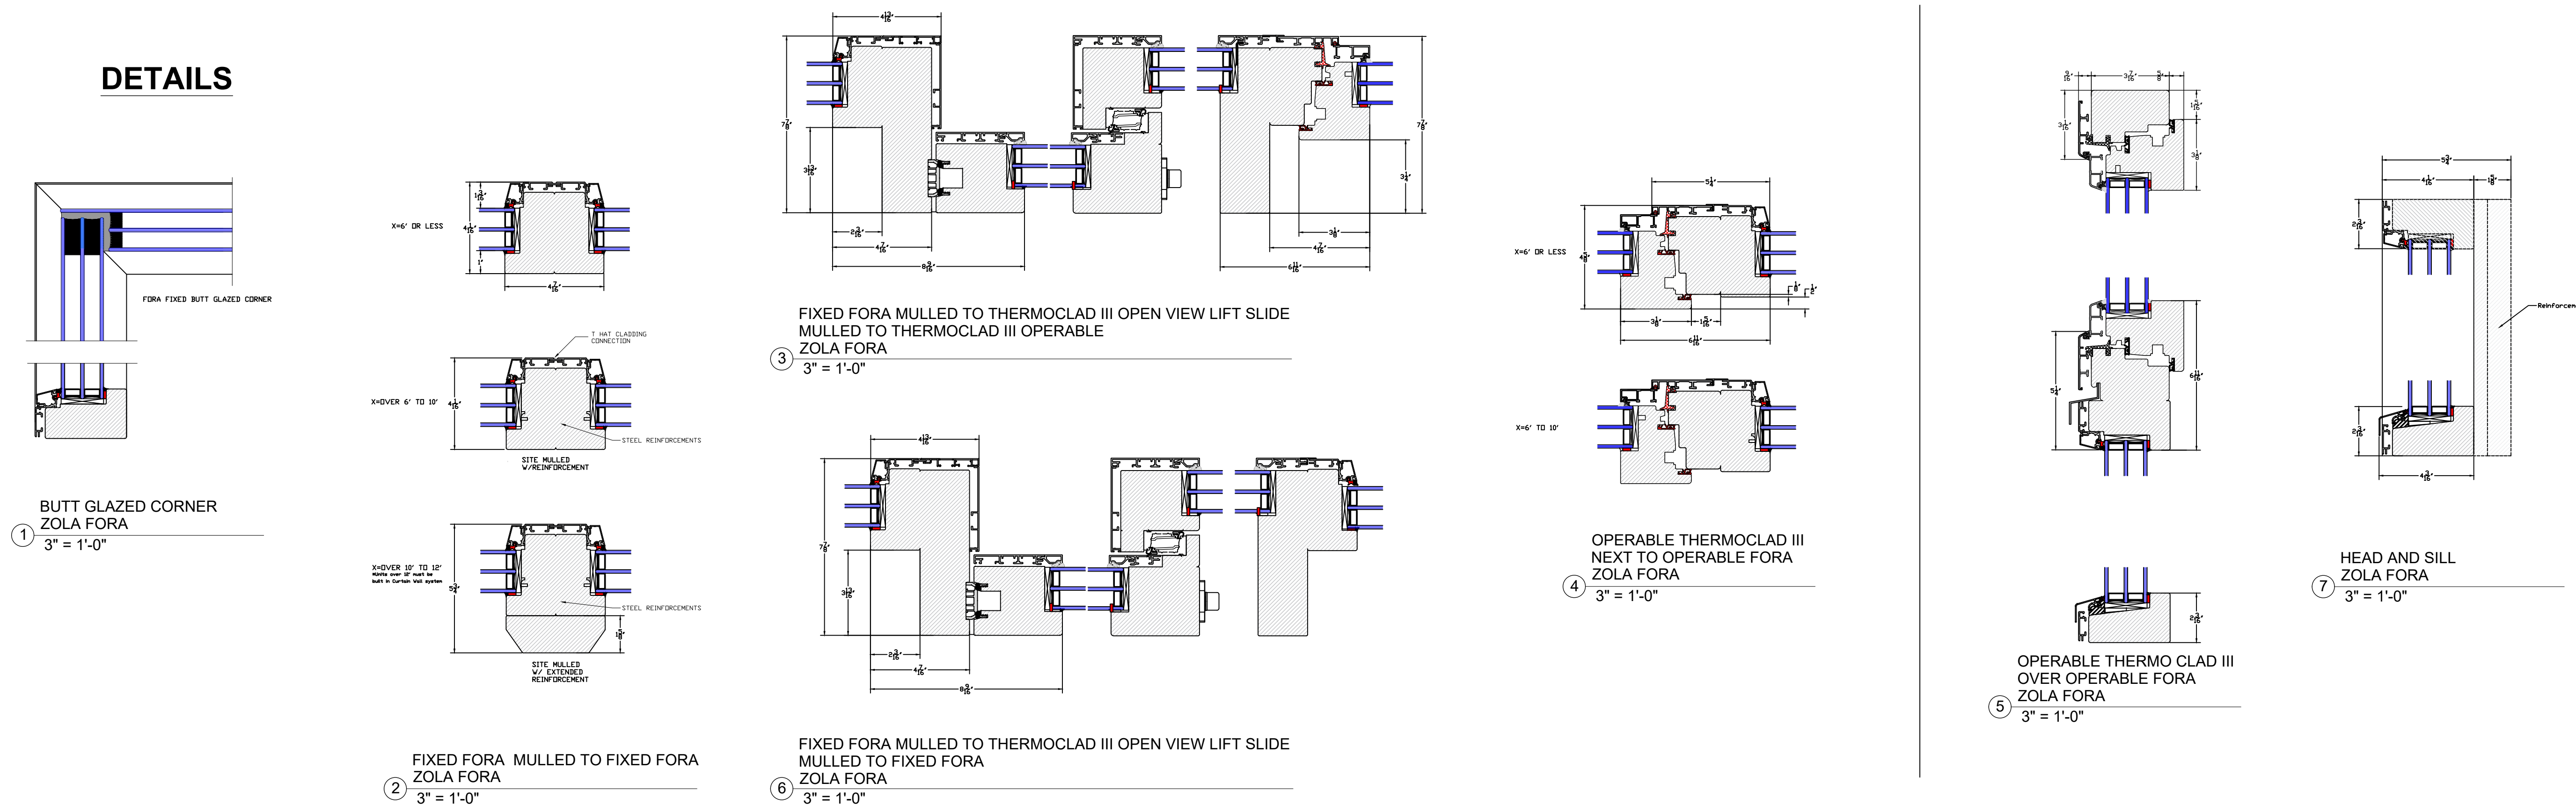

NOTE: DETAILS PROVIDED FOR EXPLANATION ONLY.
ARCHITECT AND ENGINEER OF RECORD TO
DEVELOP PROJECT SPECIFIC DETAILS.
ZOLA RESERVES RIGHTS TO MAKE TECHNICAL
CHANGES AND UPDATES WHICH MAY NOT BE
REFLECTED IN DRAWINGS

No.	Description	Date

FORA WINDOW DETAILS FIXED AND TILT & TURN	
Project number	
Date	July 2024
Drawn by	
Checked by	
A101	
Scale	As indicated