


Swing Doors

ELEVATIONS

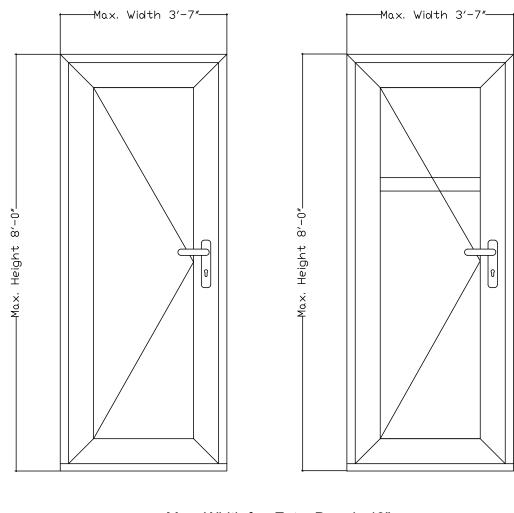

Max. Width for Balcony Door 43"

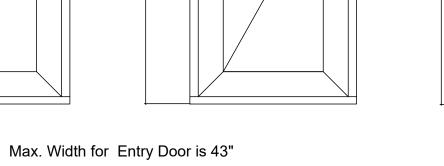

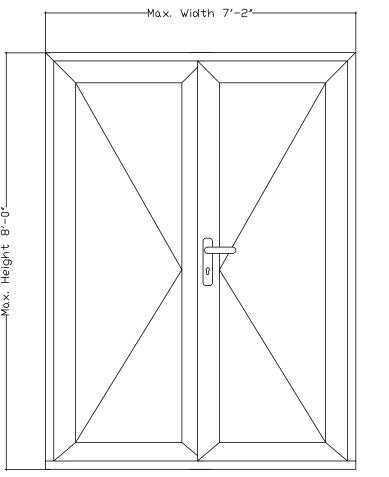

Max. Width for French Entry Door is 86" Max. Width for French Balcony Door 86"





ELEVATIONS - ZOLA uPVC

5/8" = 1'-0"

DETAILS


JAMB DETAIL - SEE HEAD DETAIL FOR MEASUREMENTS

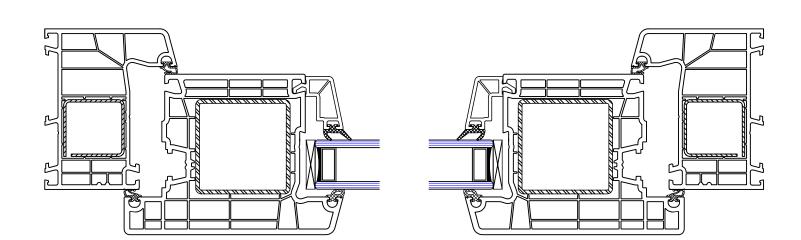


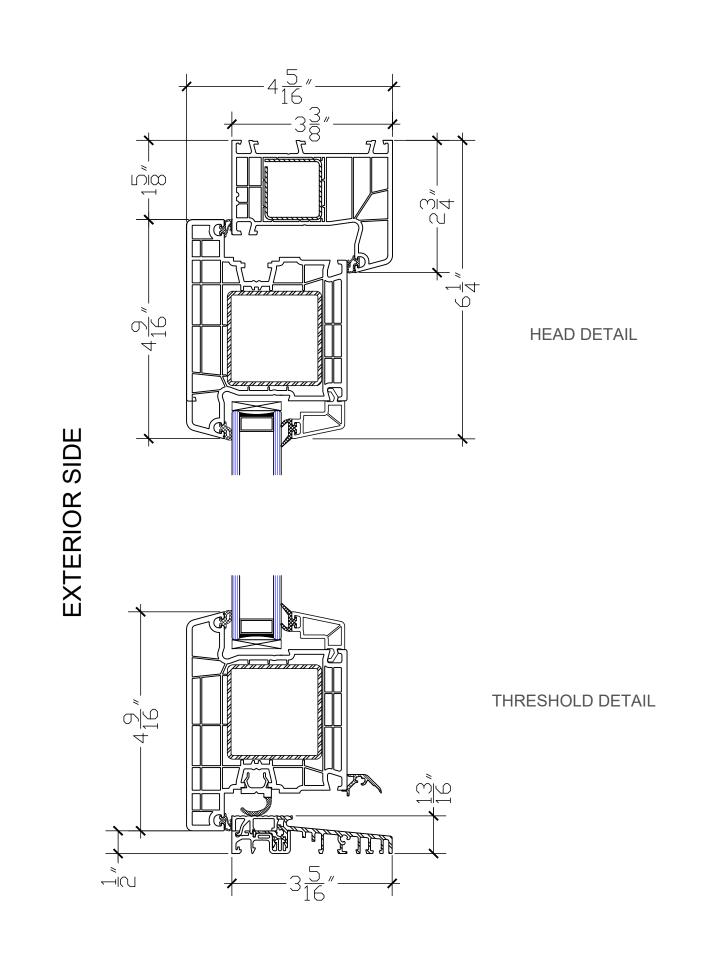


OUTSWING DOOR JAMB, HEAD, AND THRESHOLD
6" = 1'-0"


JAMB DETAIL - SEE HEAD DETAIL FOR MEASUREMENTS

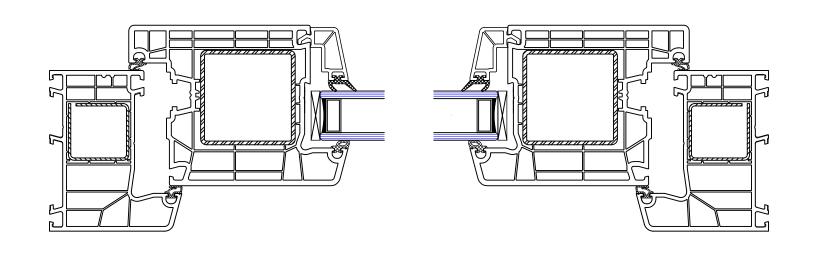

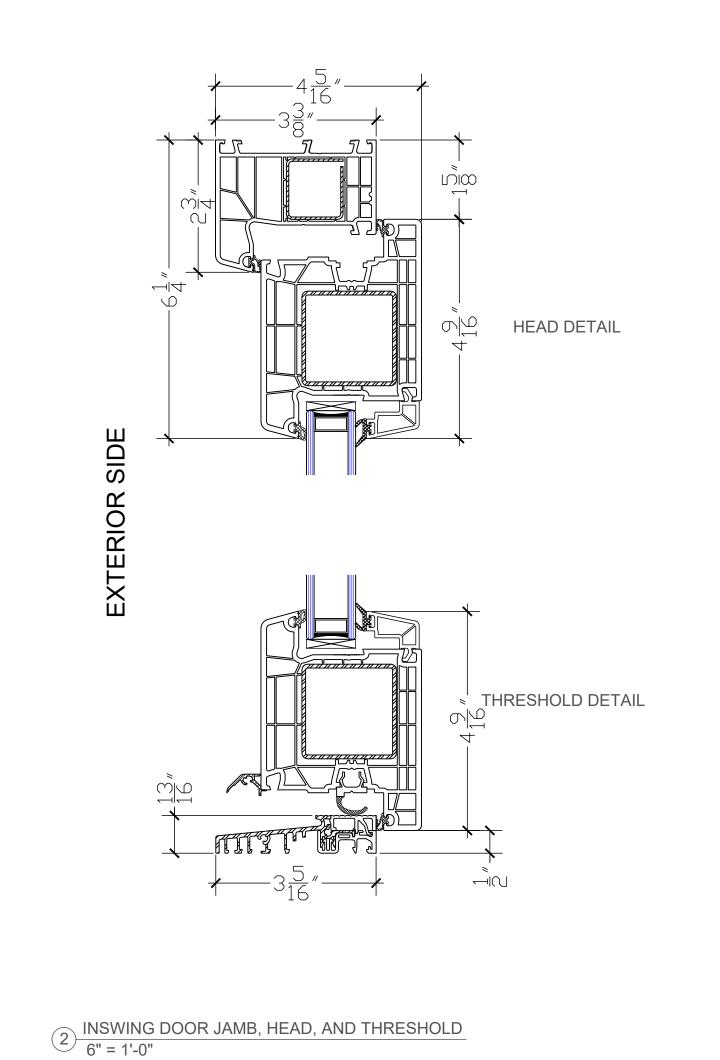

JAMB DETAIL - SEE HEAD DETAIL FOR MEASUREMENTS

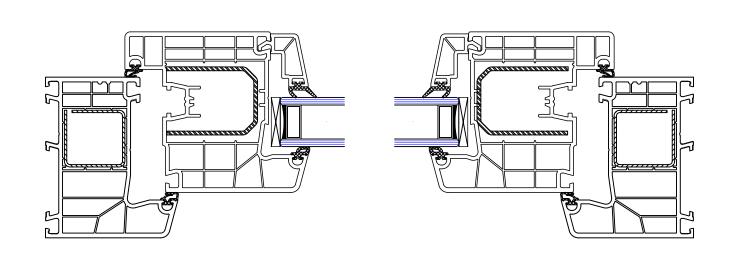

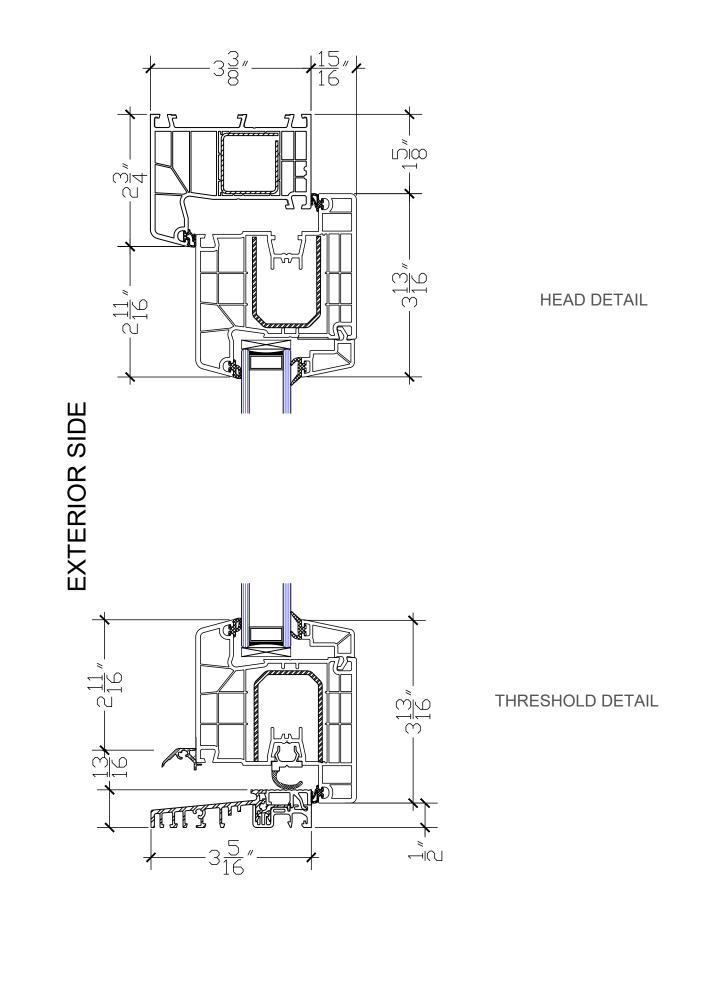

3 INSWING BALCONY JAMB, HEAD, AND THRESHOLD 6" = 1'-0"

NOTE: DETAILS PROVIDED FOR EXPLANATION ONLY, ARCHITECT AND ENGINEER OF RECORD TO DEVELOP PROJECT SPECIFIC DETAILS.
ZOLA RESERVES RIGHTS TO MAKE TECHNICAL CHANGES AND UPDATES WHICH MAY NOT BE REFLECTED IN DRAWINGS

No.	Description	Date

	SSIC UPVC R DETAILS
ENTRY	' & BALCONY
Project number	
Date	
Drawn by	
Checked by	
-	4101
Scale	AS INDICATED

Customized installation details by project architect or waterproofing consultant are required for a successful installation.